

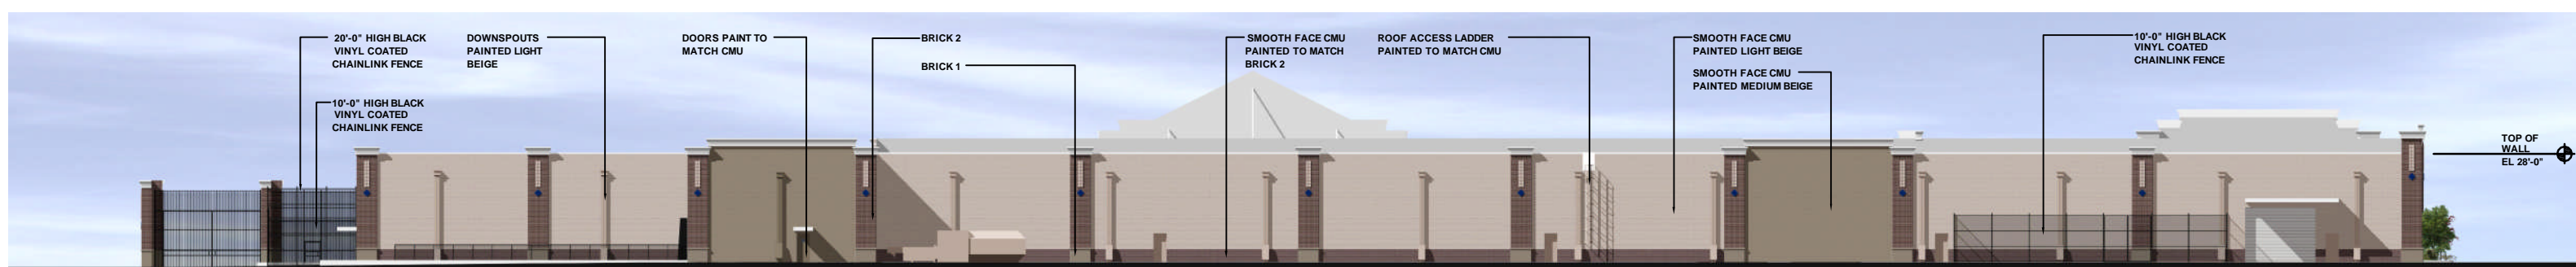



0 8 16 32 FRONT ELEVATION

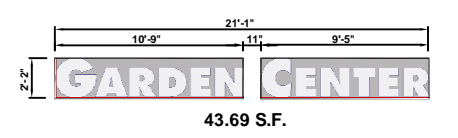

0 8 16 32 REAR ELEVATION

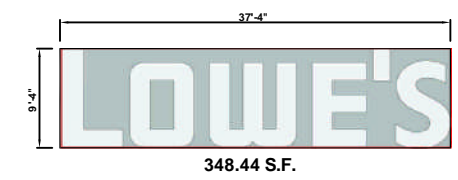

NOTE: BOXES DENOTE SIGN SQUARE FOOTAGE BOUNDRIES

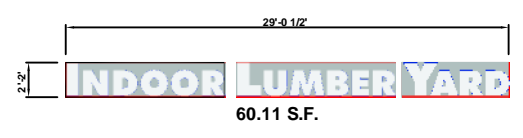


APPROVAL DOES NOT RELIEVE REQUIREMENTS FOR OBTAINING BUILDING AND SIGNAGE PERMITS, BUT INDICATES THAT BUILDING AND SIGNAGE MEET LOCAL REQUIREMENTS AND CAN BE PERMITTED AS SHOWN.

OFFICIAL: _____
 TITLE: _____
 DATE: _____



0 8 16 32 LEFT ELEVATION

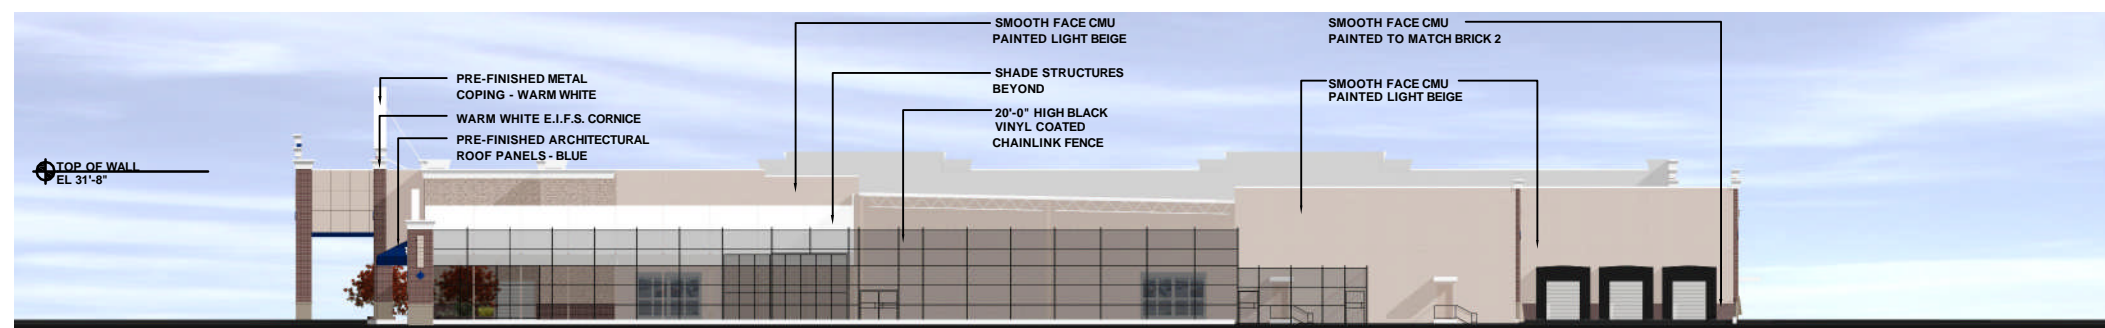

0 8 16 32 RIGHT ELEVATION